


PLAN VERDIEPING +2: BESTAANDE TOESTAND

OPPERVLAKTE PLAFOND > 1,9m : 27,4m²

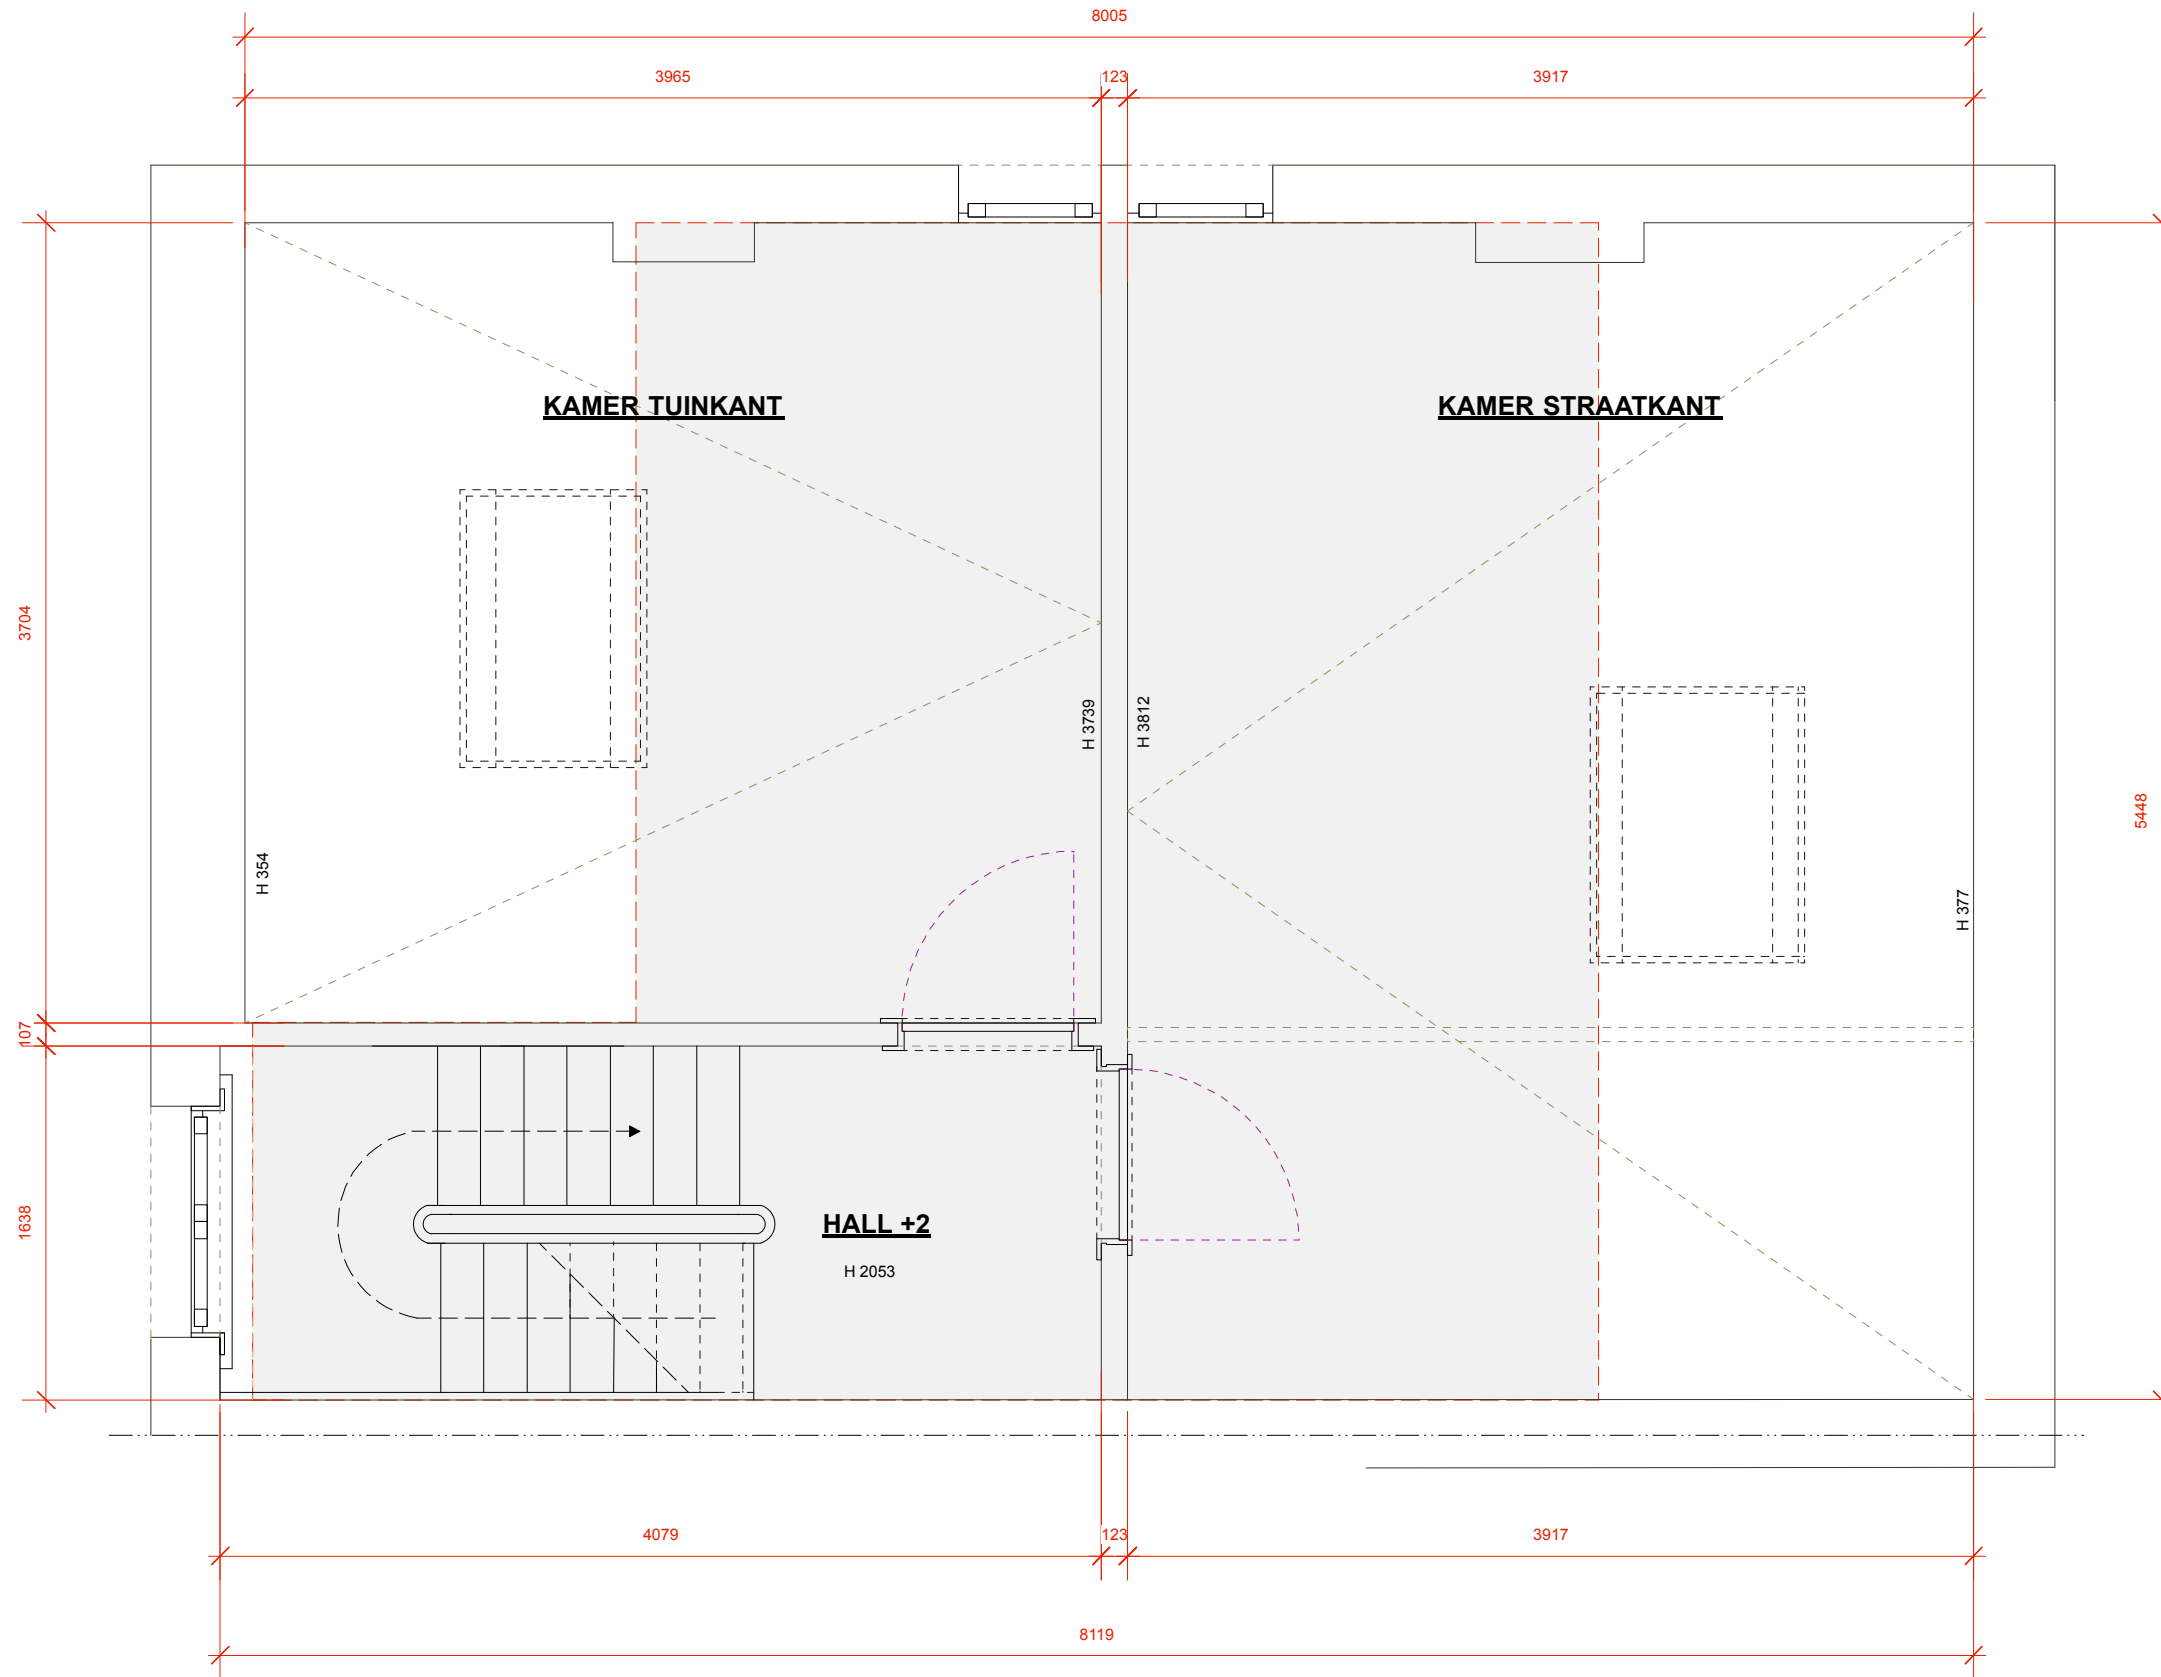

plan
VERDIEPING +2
Bestaande toestand

date
07 12 201 | grondplan

bouwheer
Anneleen D'haene

werfadres
Mechelsebaan 1
3140 Keerbergen
België

correspondentie gegevens
Rijmenamsebaan 8
3140 Keerbergen

email : adhaene@telenet.be

schaal : 1/35

units : mm

Studio edge has been retained to provide interior design services.
Studio edge is not a general contractor and will not act in such capacity.
Studio edge waives all responsibility and/or accountability for transactions between the client and suppliers.
Studio edge cannot be held responsible and/or accountable in any way whatsoever at any time for products and/or services delivered by suppliers.